




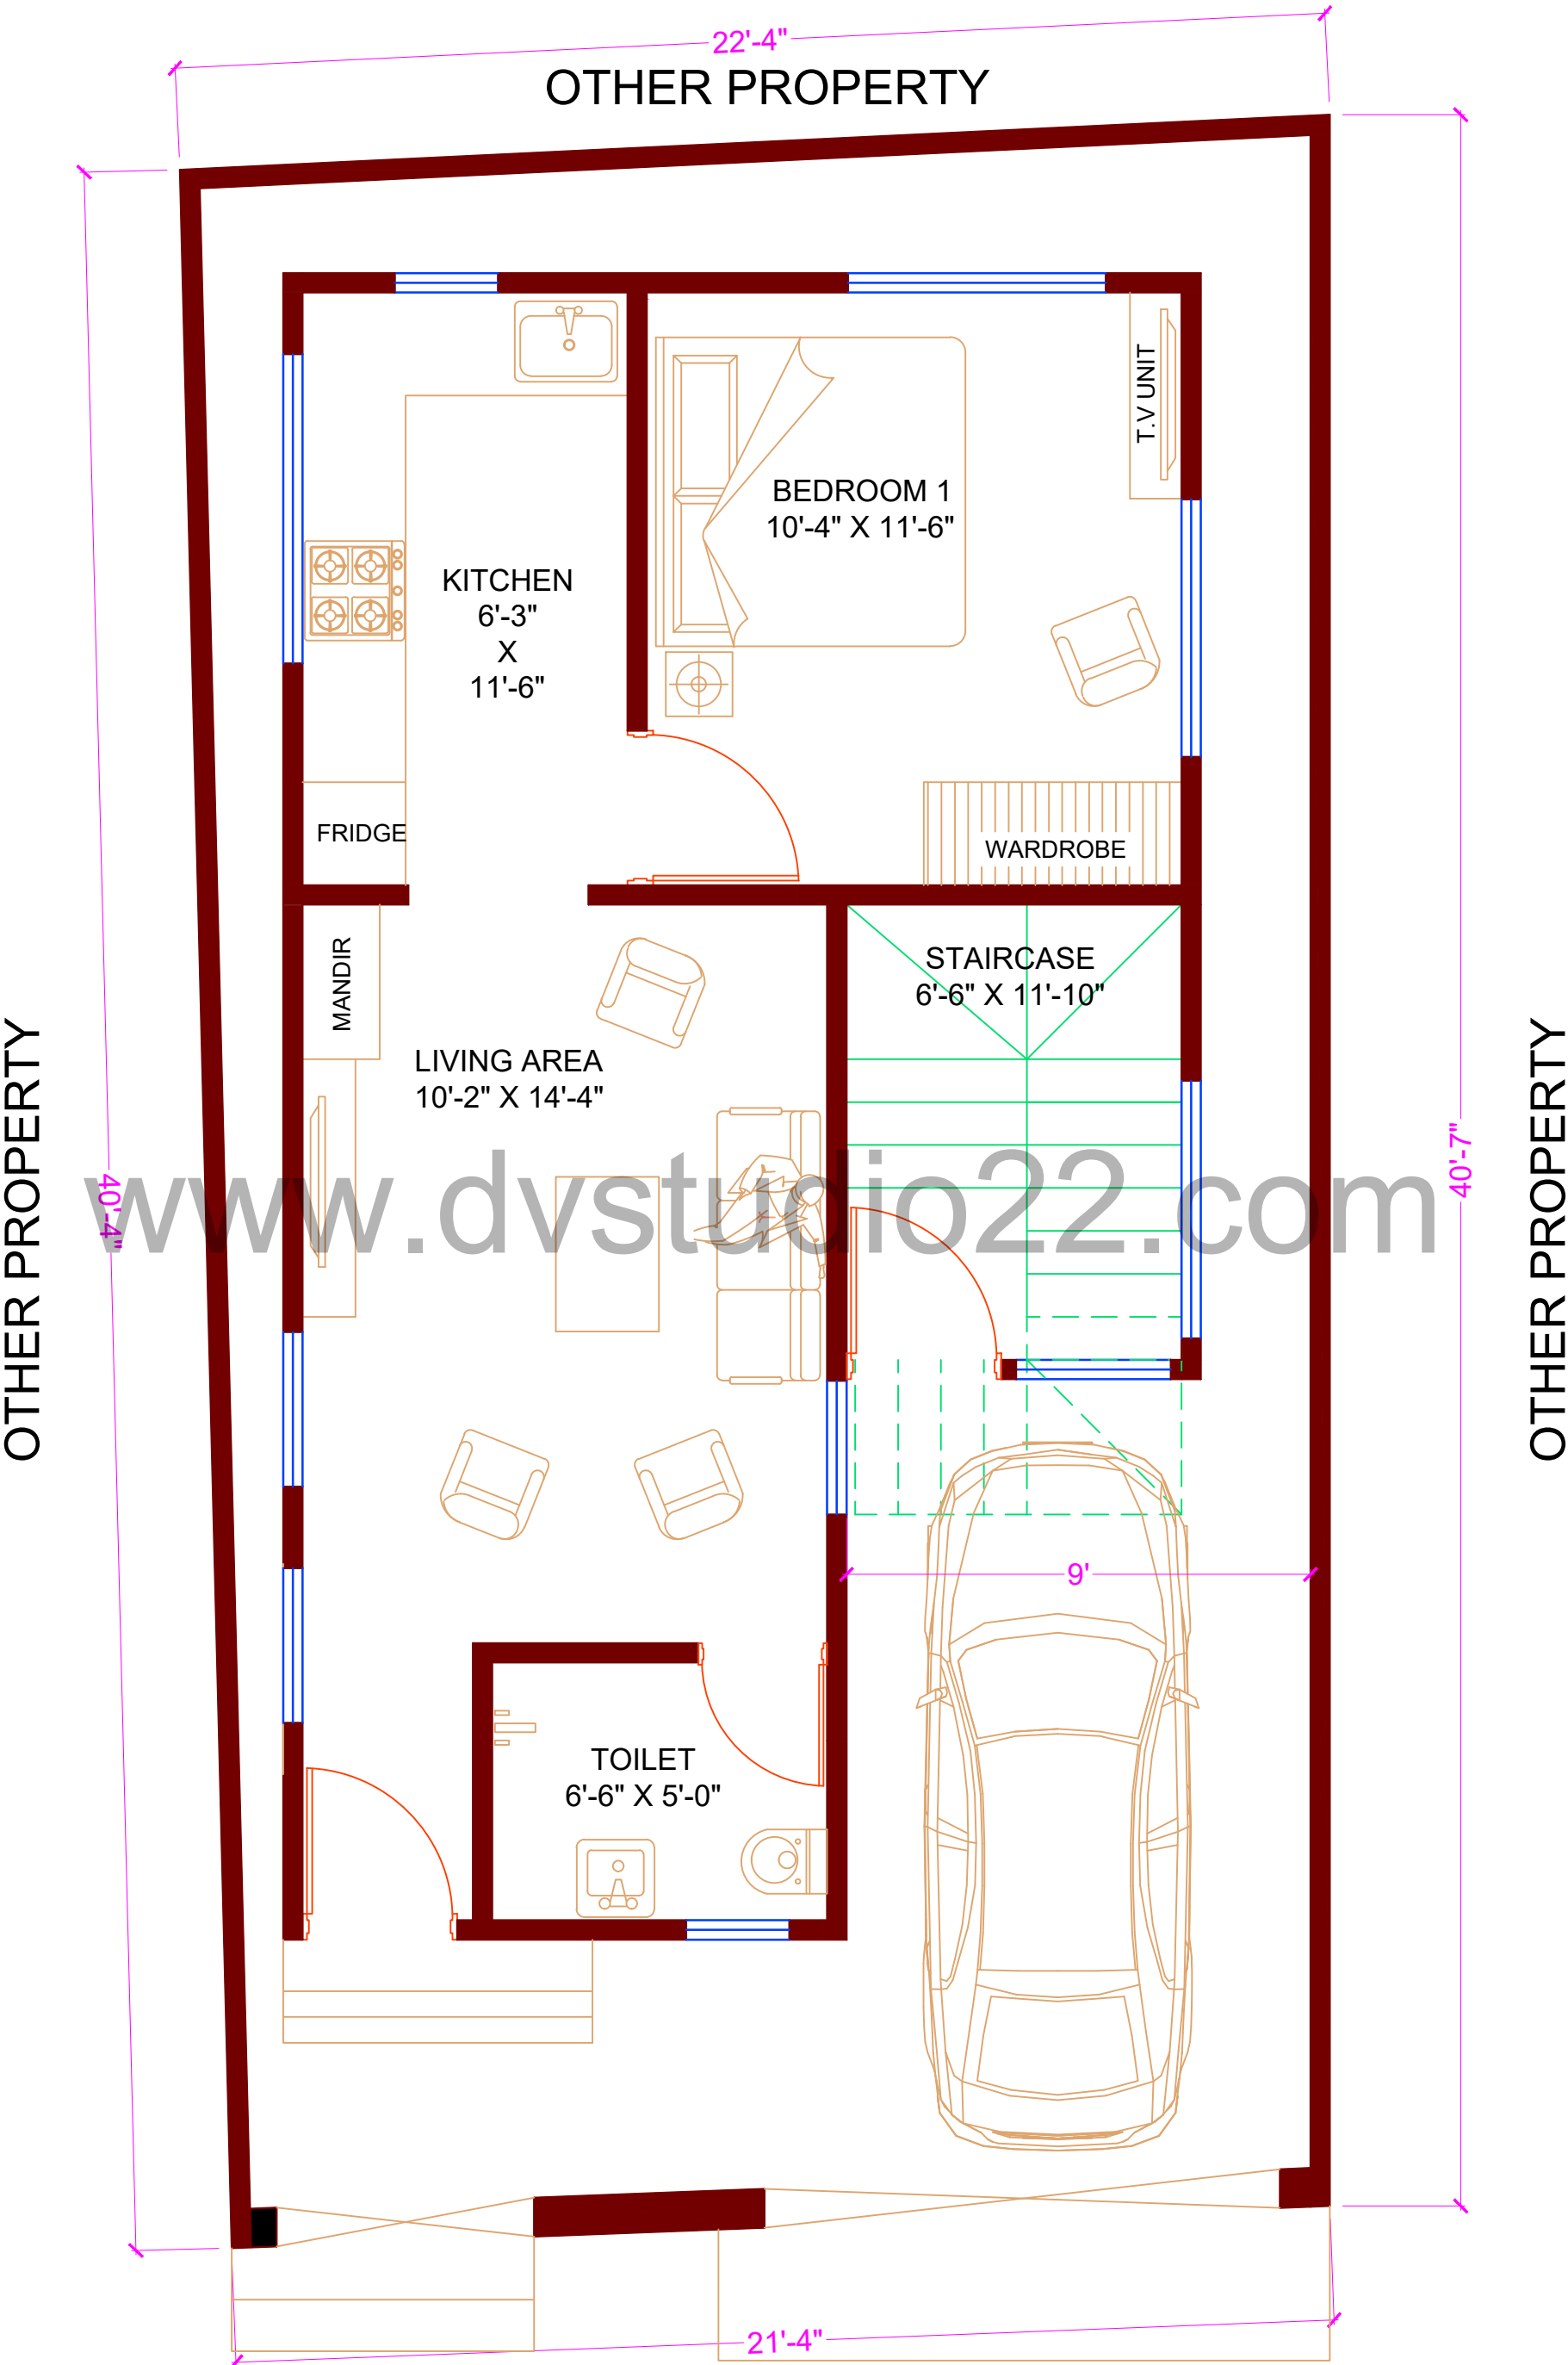

GROUND FLOOR

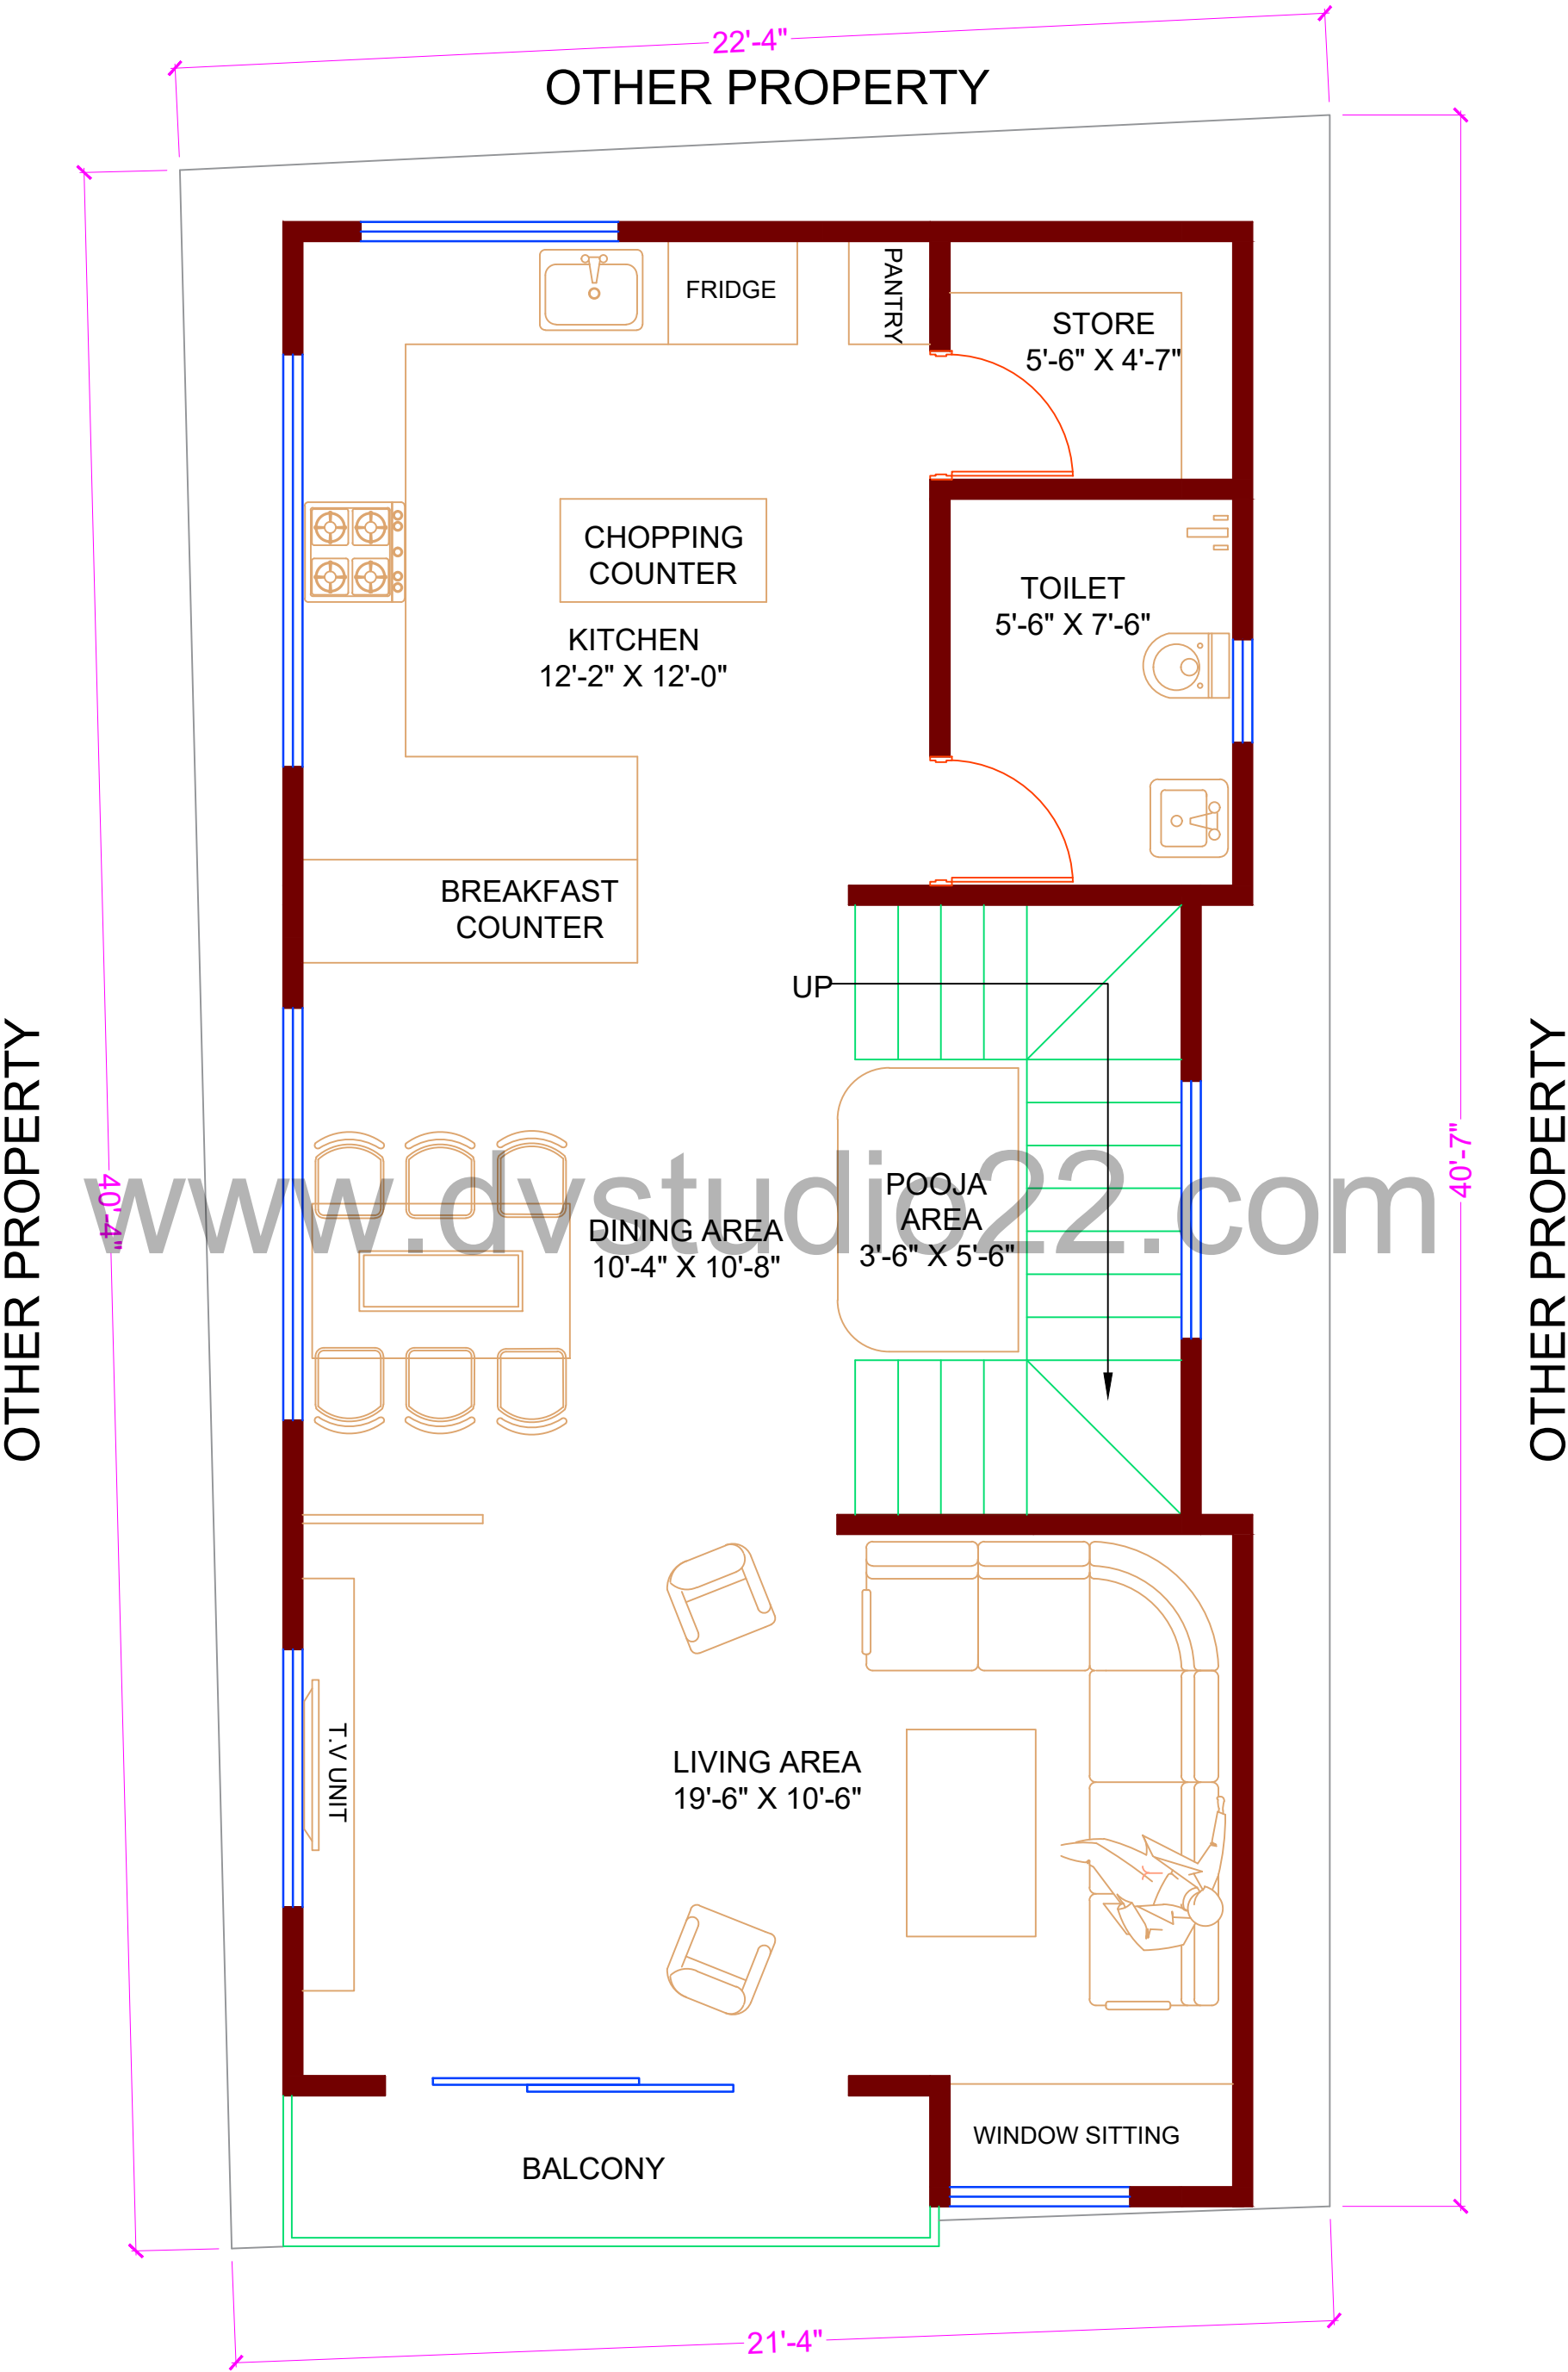

FIRST FLOOR

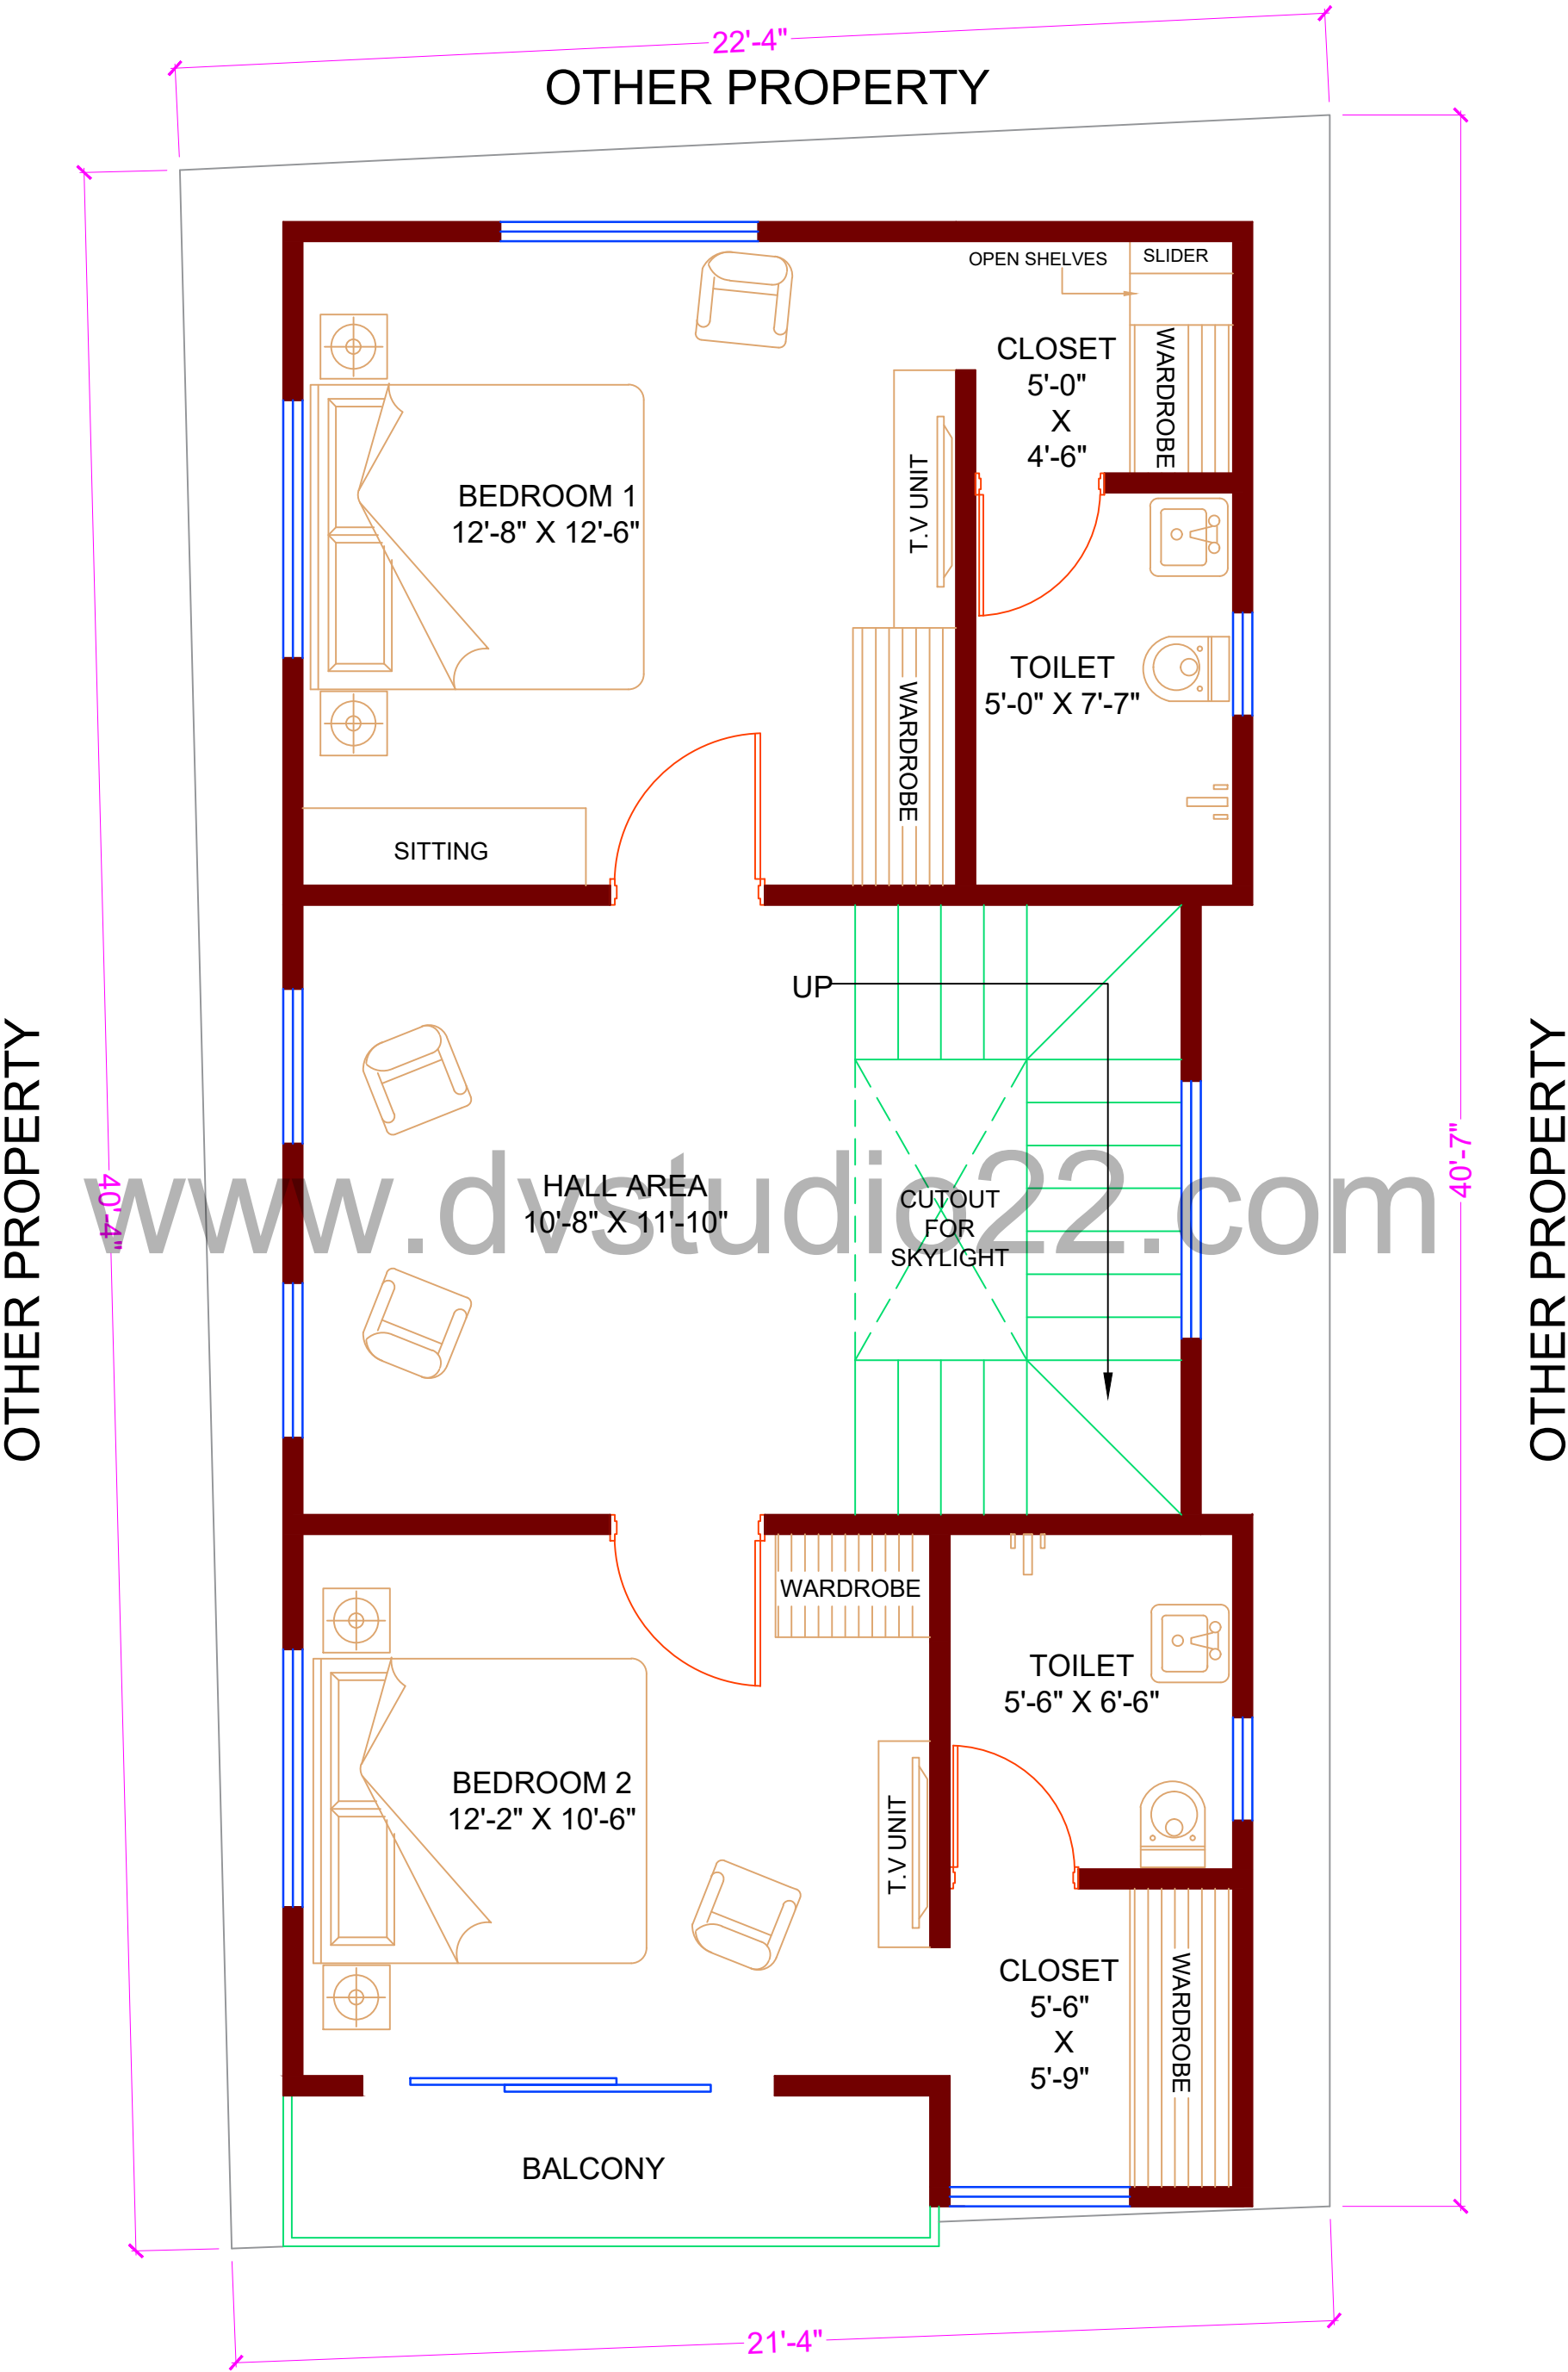

SECOND FLOOR