


OTHER PROPERTY

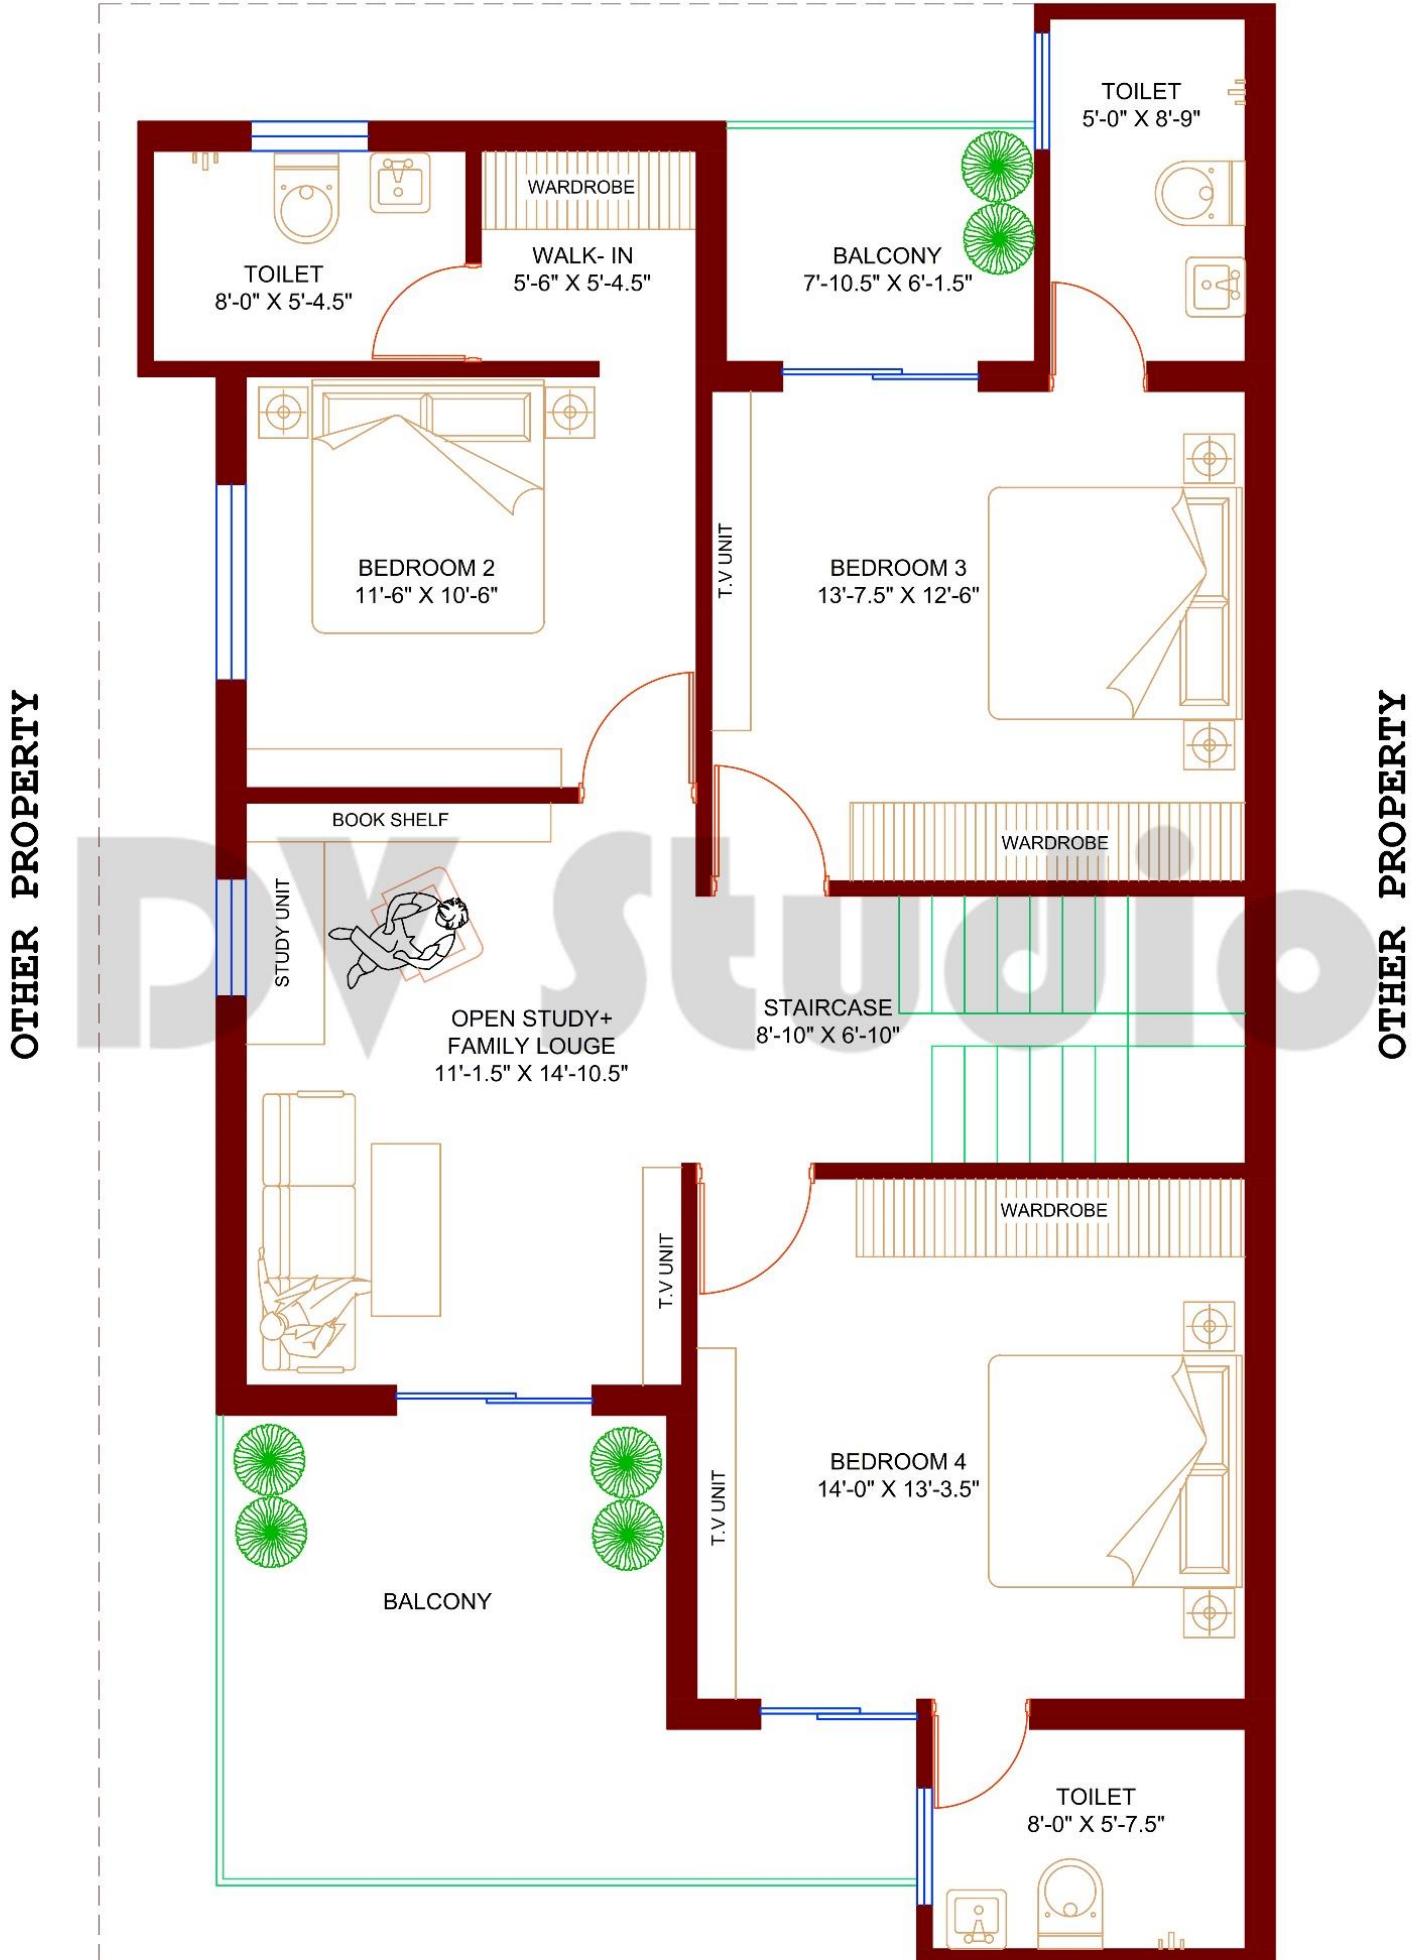

ROAD

FIRST FLOOR